


NEW HOME BY HOMES PLUS FOR ALBERTVILLE MODEL

ASPHALT SHINGLES
ALUMINUM SOFFITS & FASCIA
LP SHORTSIDE BD & BATTEN
SQA W FREEZE BBS & CORBELS

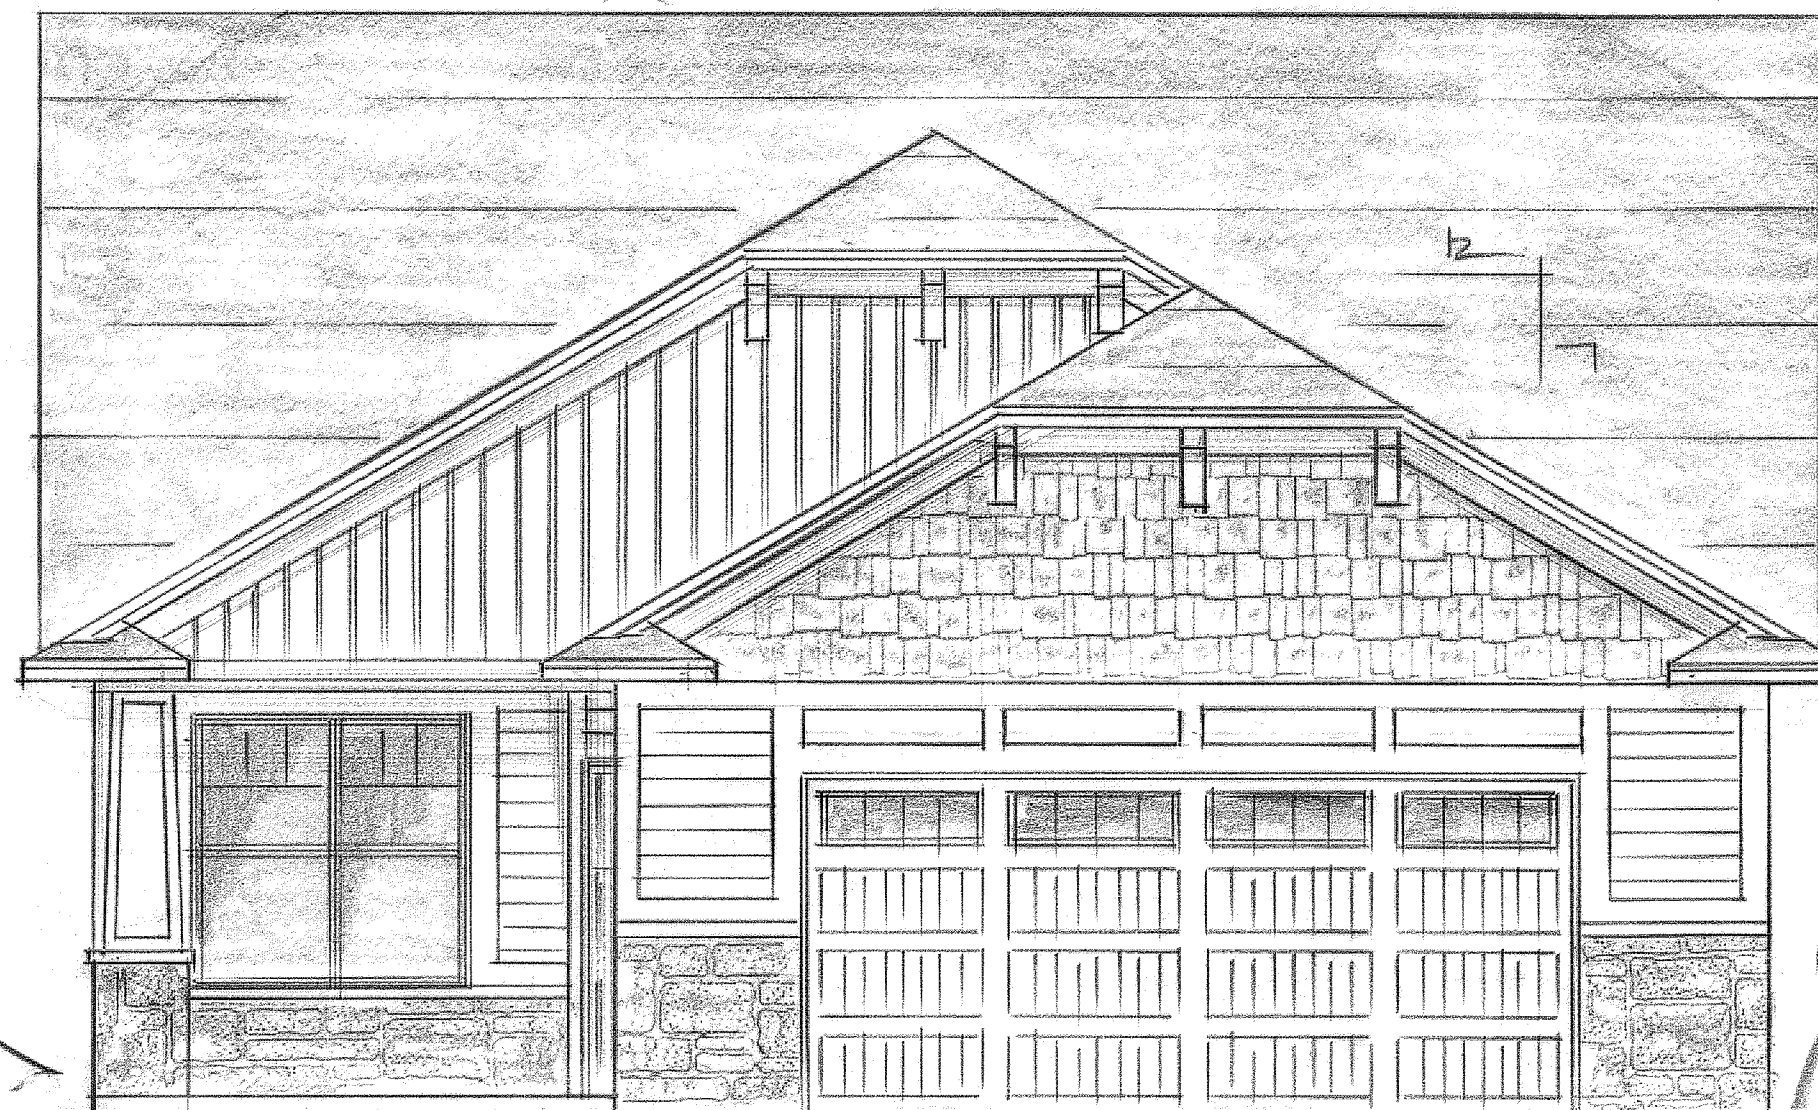


LP SHORTSIDE SHAKES
W FREEZE BBS & CORBELS
LP FLAT PANELS ABOVE
GARAGE
LP SHORTSIDE LOP SQA
W 8" TRIM BBS

STONE

CARRIAGE STYLE GAR DR'S

FRONT ELEVATION 1/4"=1'-0"
17025'

Every effort has been made to make sure these plans are correct. The General contractor and home owner shall review these plans to make sure all structural notes, dimensions and details are correct before construction. Greg Anderson and J.B. Anderson will not be responsible for errors and omissions on these plans.

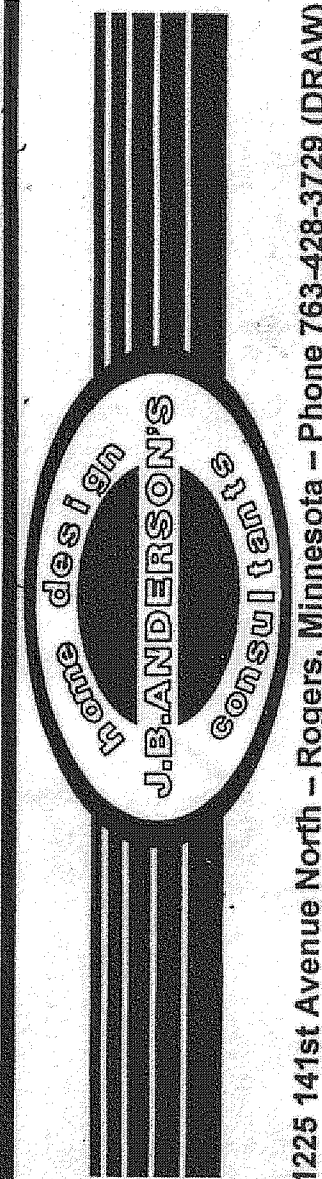

21225 141st Avenue North - Rogers, Minnesota - Phone 763-428-3729 (DRAW)

REVISION DATE

DRAWN BY
GREG A

CHECKED BY
GA, TF


DATE
7-29-16

SCALE
AS NOTED

053-16


SHT.

OF 4

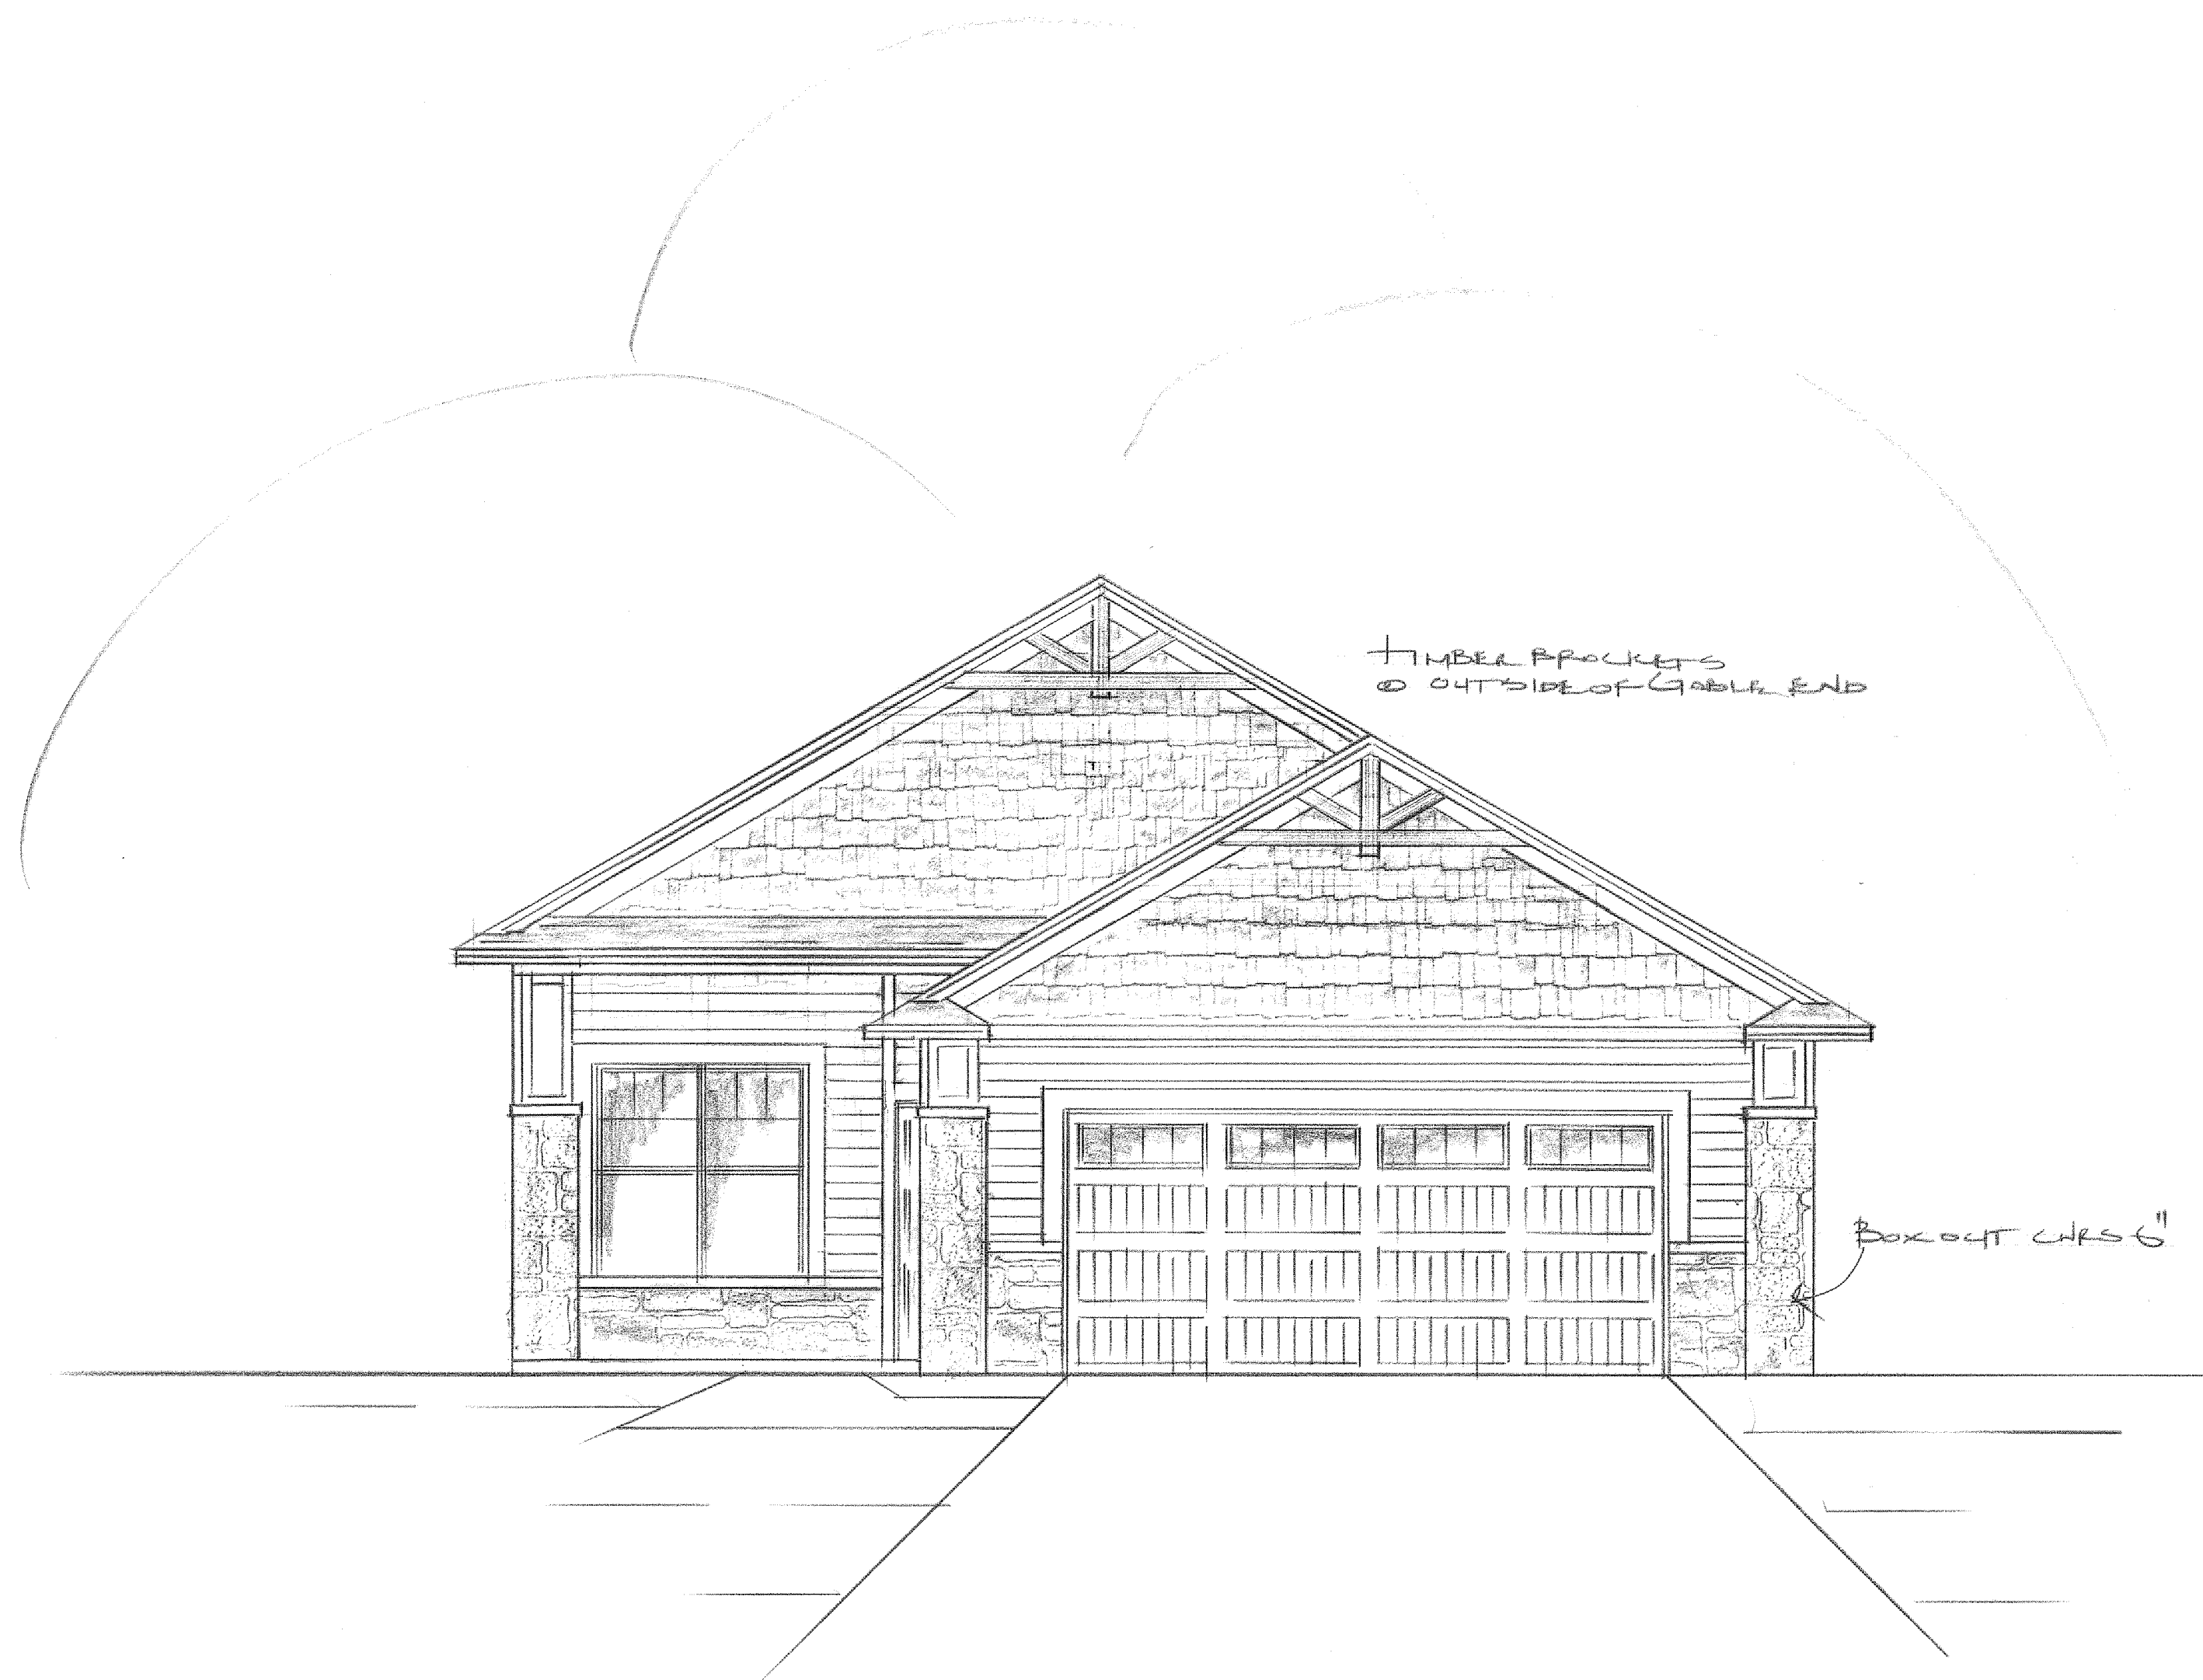

TIMBER BRACKETS
@ OUTSIDE OF GABLE END

BOX OUT WKS 6"

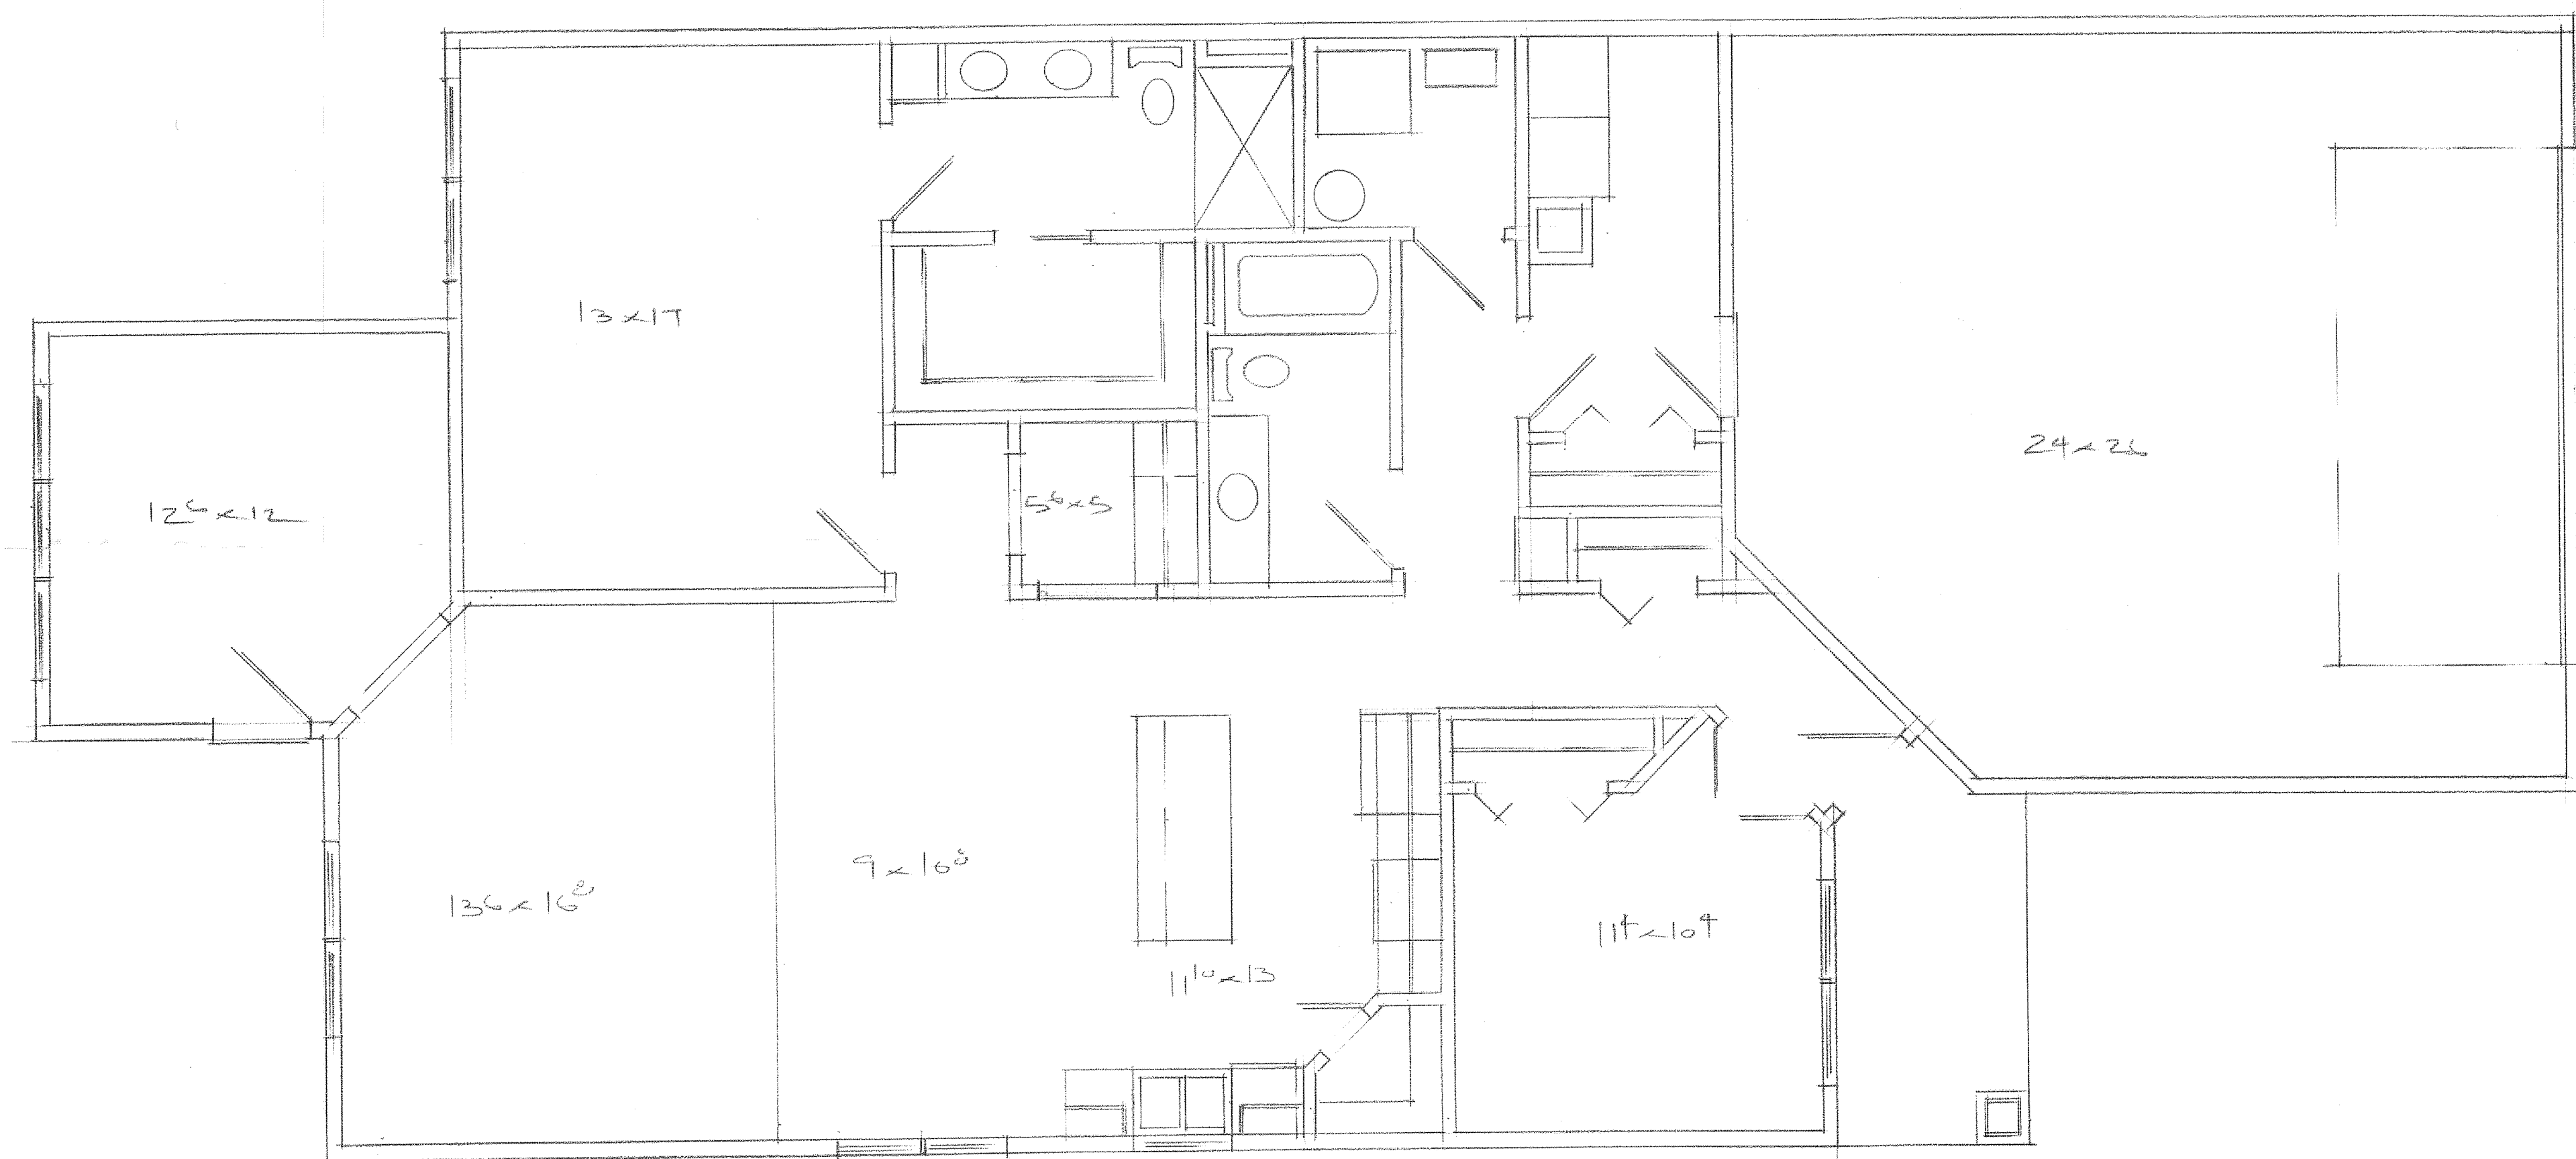

170201